


LENGTH o.a.	10.10 m
LENGTH w.l.	8.10 m
BEAM	3.40 m
DRAFT	1.70 m
DISPLACEMENT	4.2 t
BALLAST	1.6 t
MAINSAIL	38 m <sup>2</sup>
S.T. JIB	19 m <sup>2</sup>
SAIL AREA	57 m <sup>2</sup>
H.A. JIB	23 m <sup>2</sup>
REACHER	53 m <sup>2</sup>
GENNAKER	94 m <sup>2</sup>
LUFF	14.70 m
LEECH	12.50 m
FOOT	8.20 m

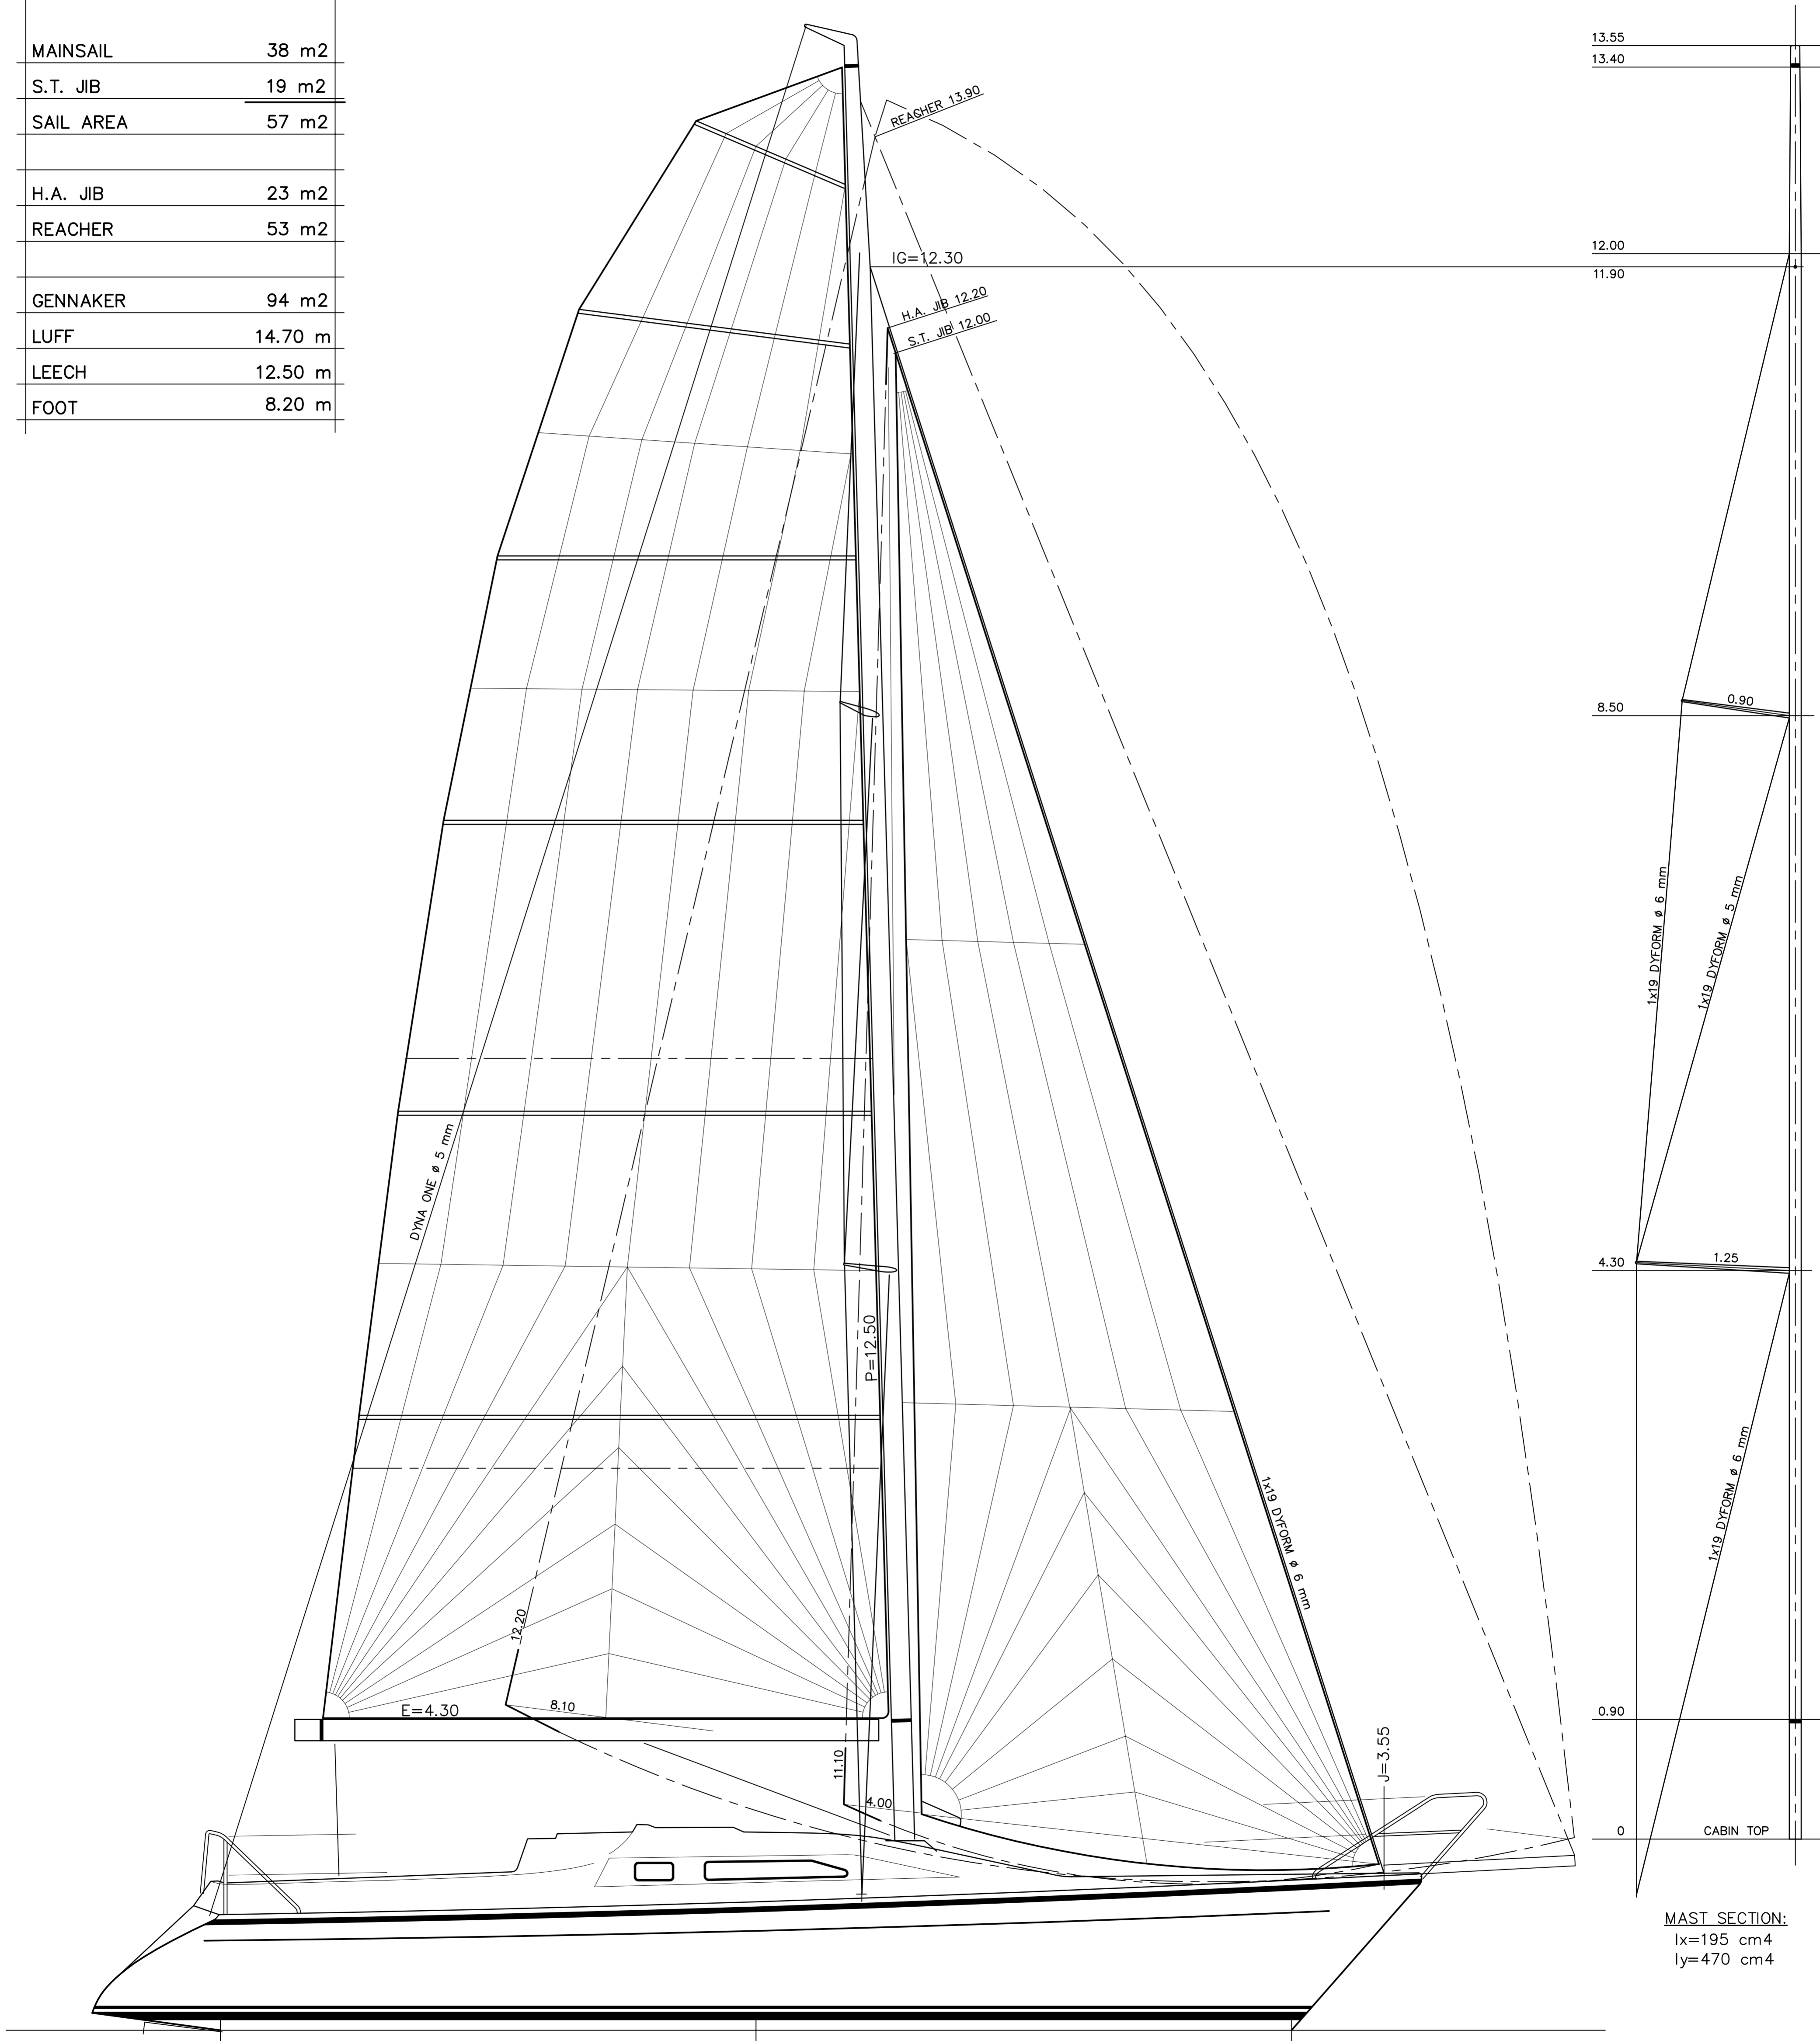

MAST SECTION:  
 Ix=195 cm<sup>4</sup>  
 Iy=470 cm<sup>4</sup>

ALL RIGHTS OF THIS DESIGN  
 AND DETAILS ARE RESERVED

It is sent to you for personal  
 use authorized in writing by our  
 firm. Copy or inspection by a third  
 party or any work other than  
 authorized is forbidden and will be  
 considered an infringement of  
 these rights.

DATE:	ALTERATION:	
<b>VAN DE STADT DESIGN</b>		
E.G. VAN DE STADT & PARTNERS BV		POSTBUS 193 1520 AD WORMERVEER HOLLAND
SAIL & MAST PLAN		SCALE: 1:25
DEHLER 34		CVT
For: Michel Renique		DATE: 16-10-06
Nieuw Vennepe		NO.: 320-38